

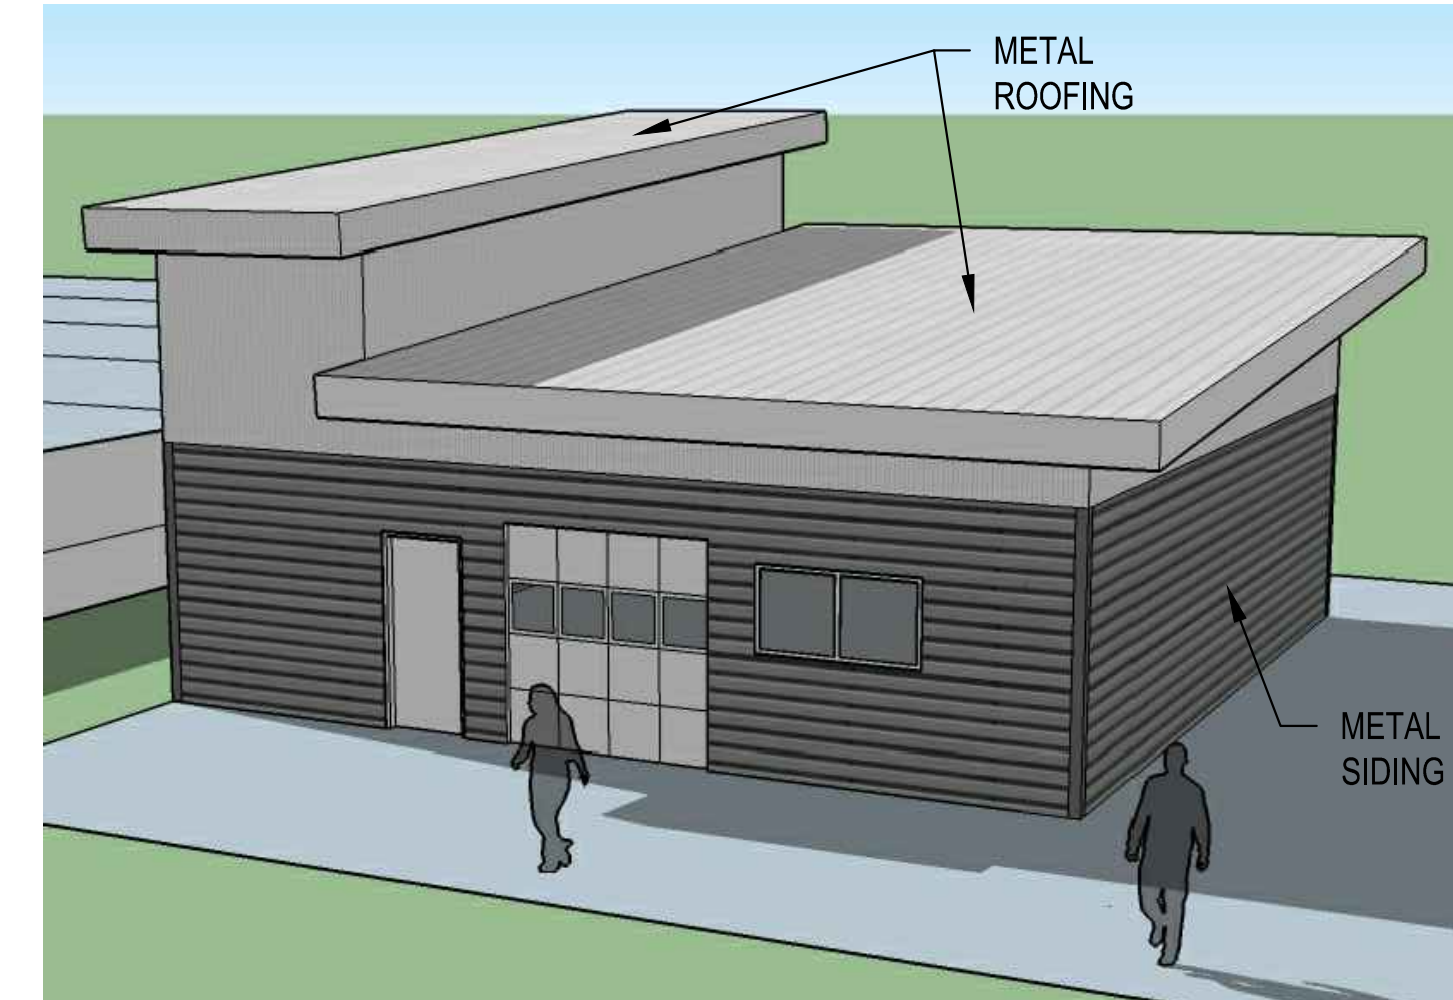
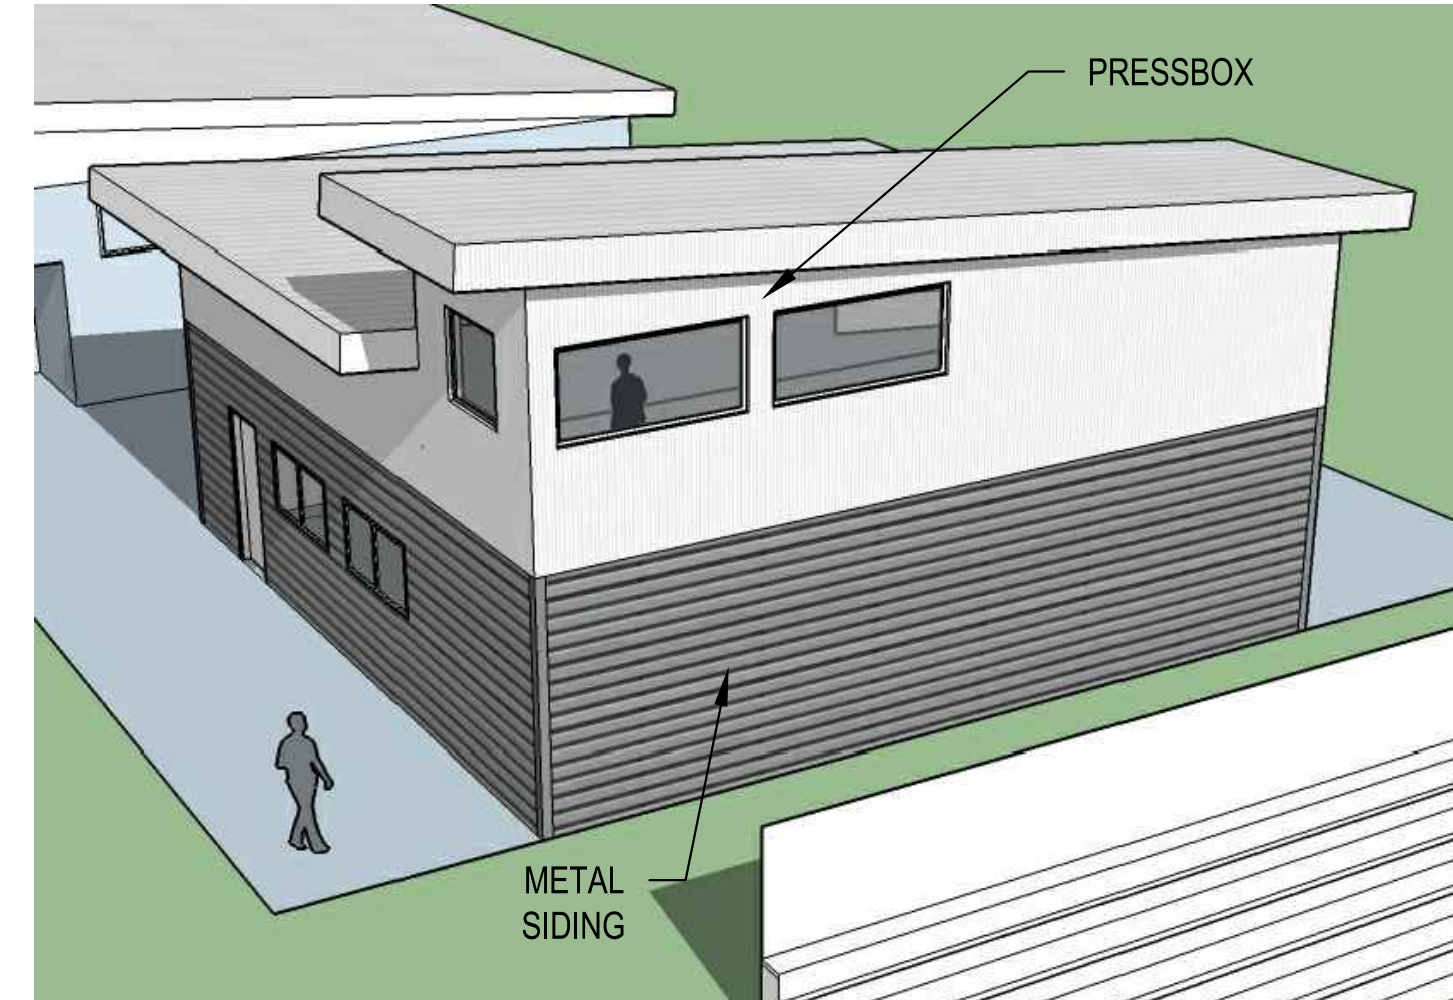


# IONE SCHOOL DISTRICT WEIGHT ROOM ADDITION


JANUARY 28, 2019

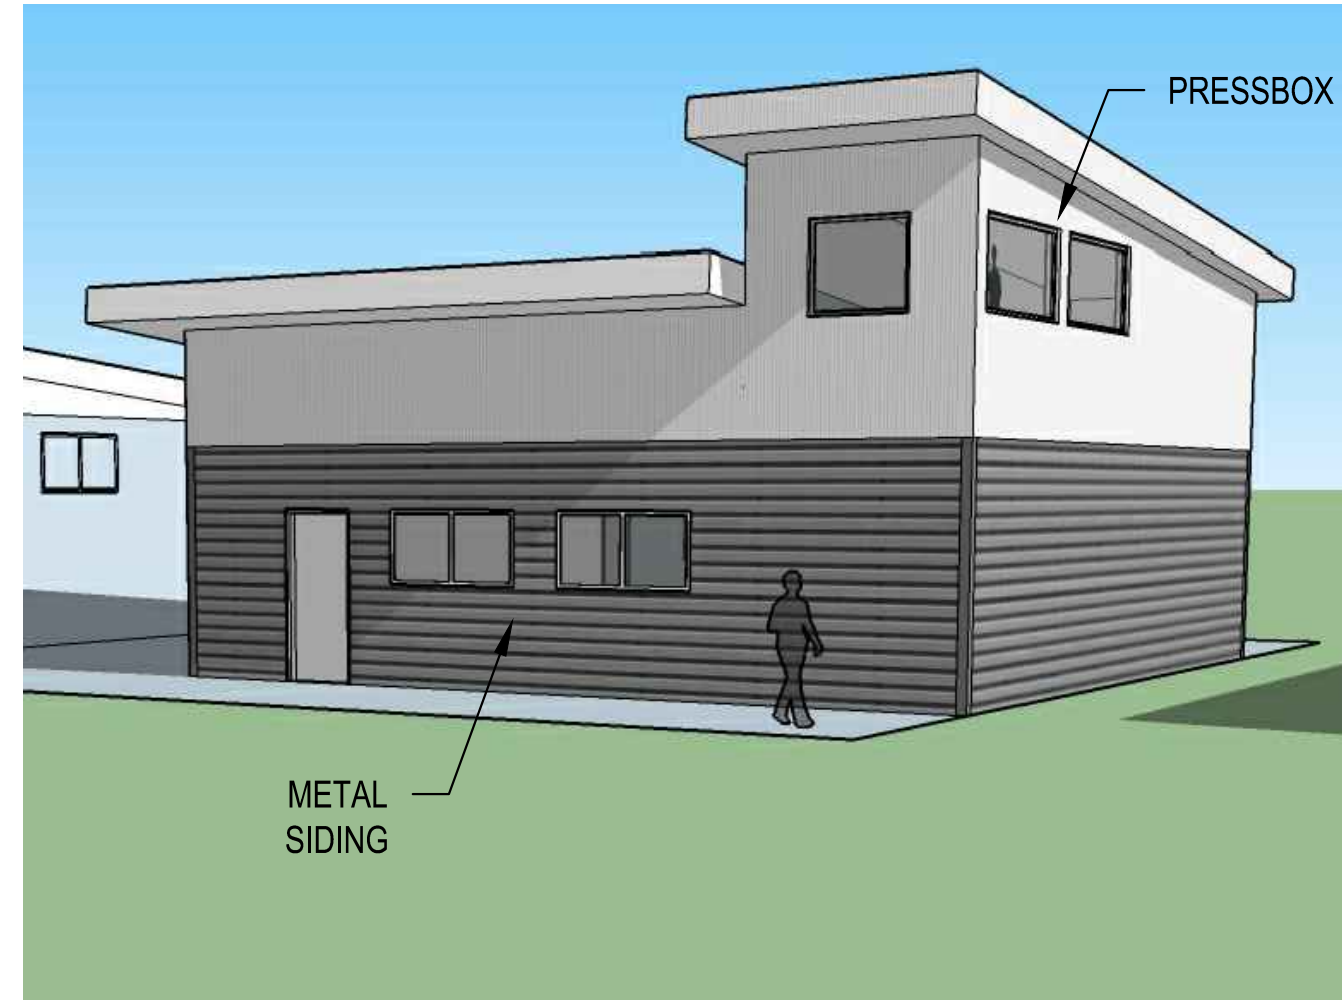

 **SITE PLAN**  
NOT TO SCALE

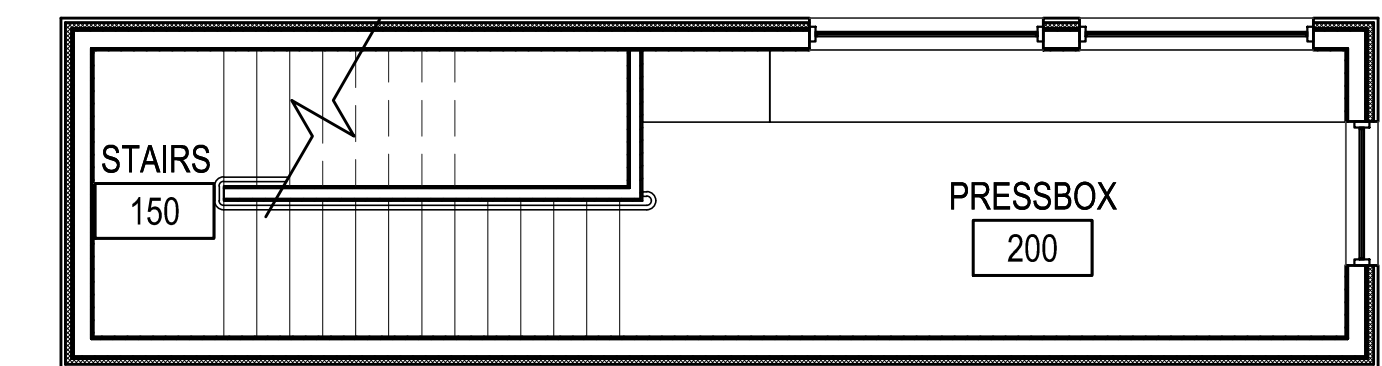

 **PRESSBOX FLOOR PLAN**  
NOT TO SCALE 188 SQ. FT.

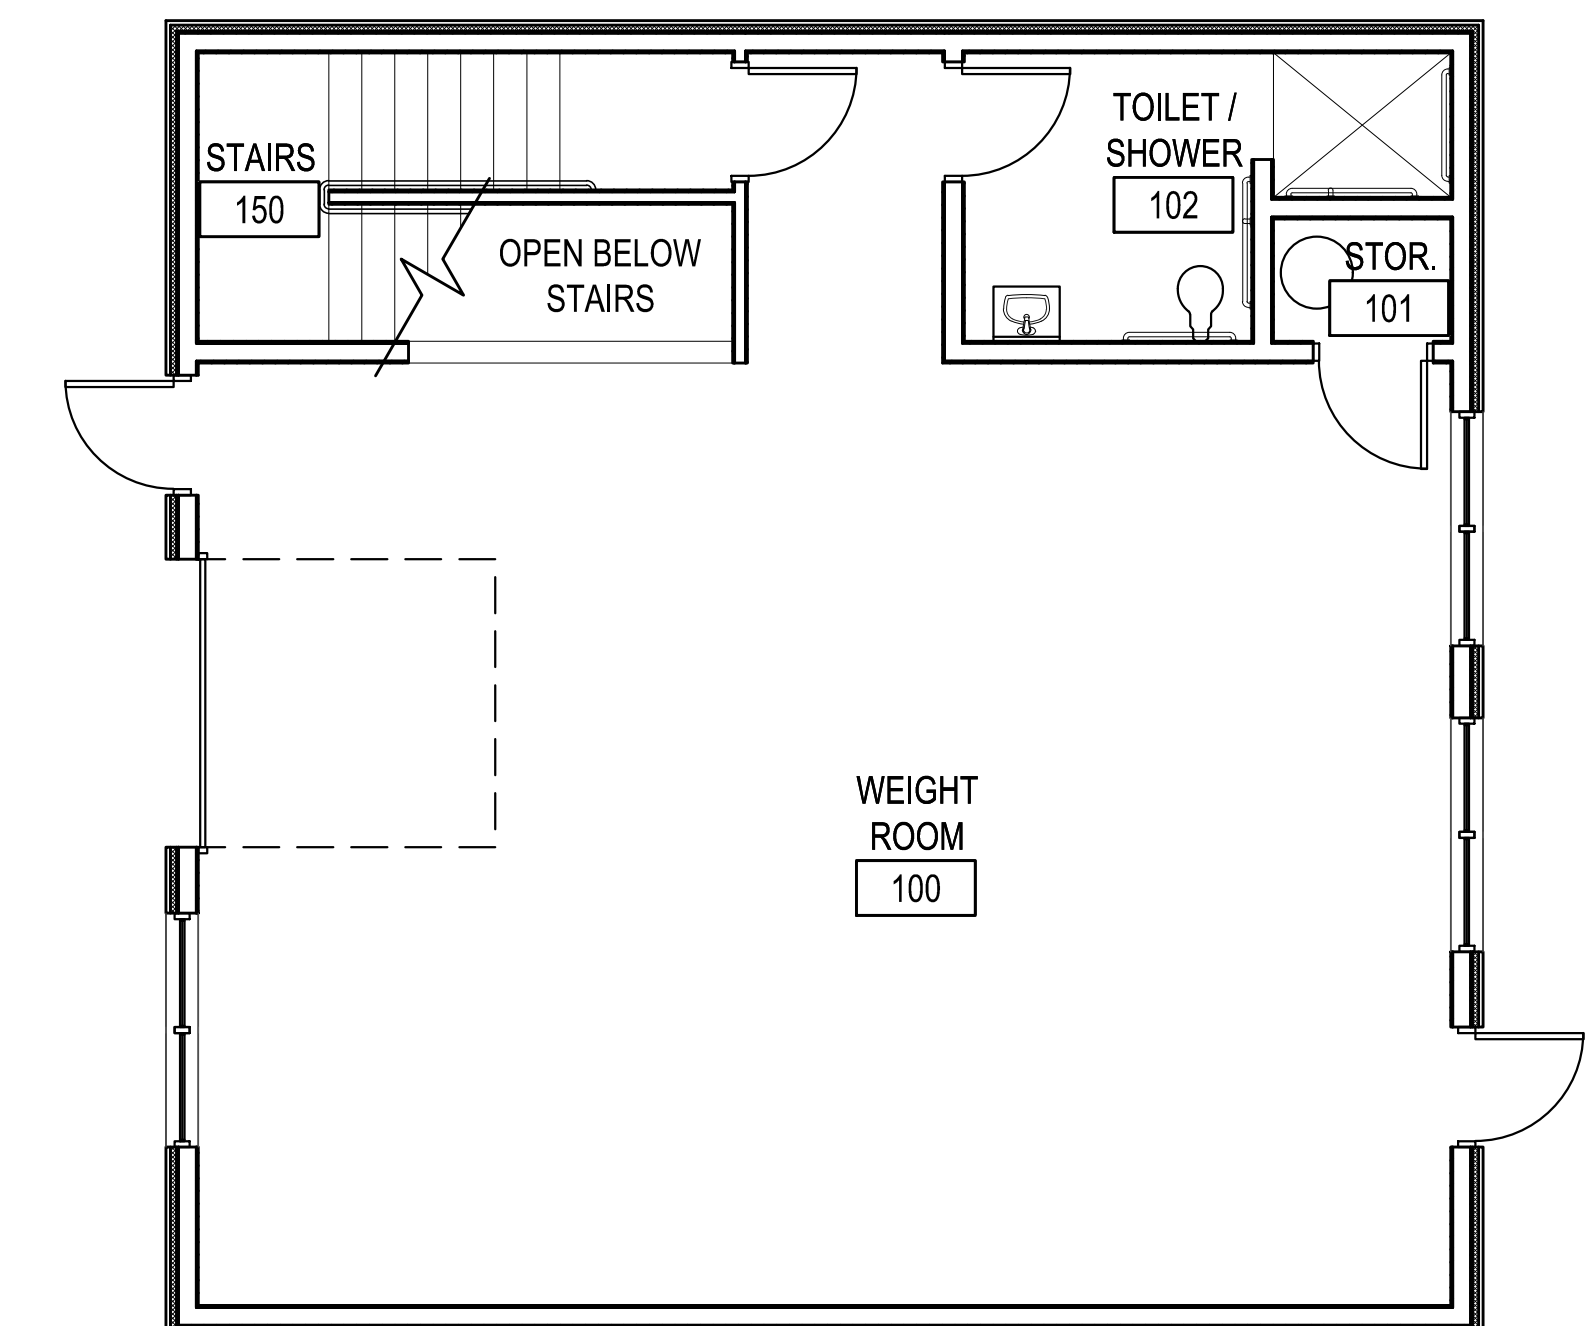

 **FIRST FLOOR PLAN**  
NOT TO SCALE 1,296 SQ. FT.